


# SITE PLAN


Six Plex Example

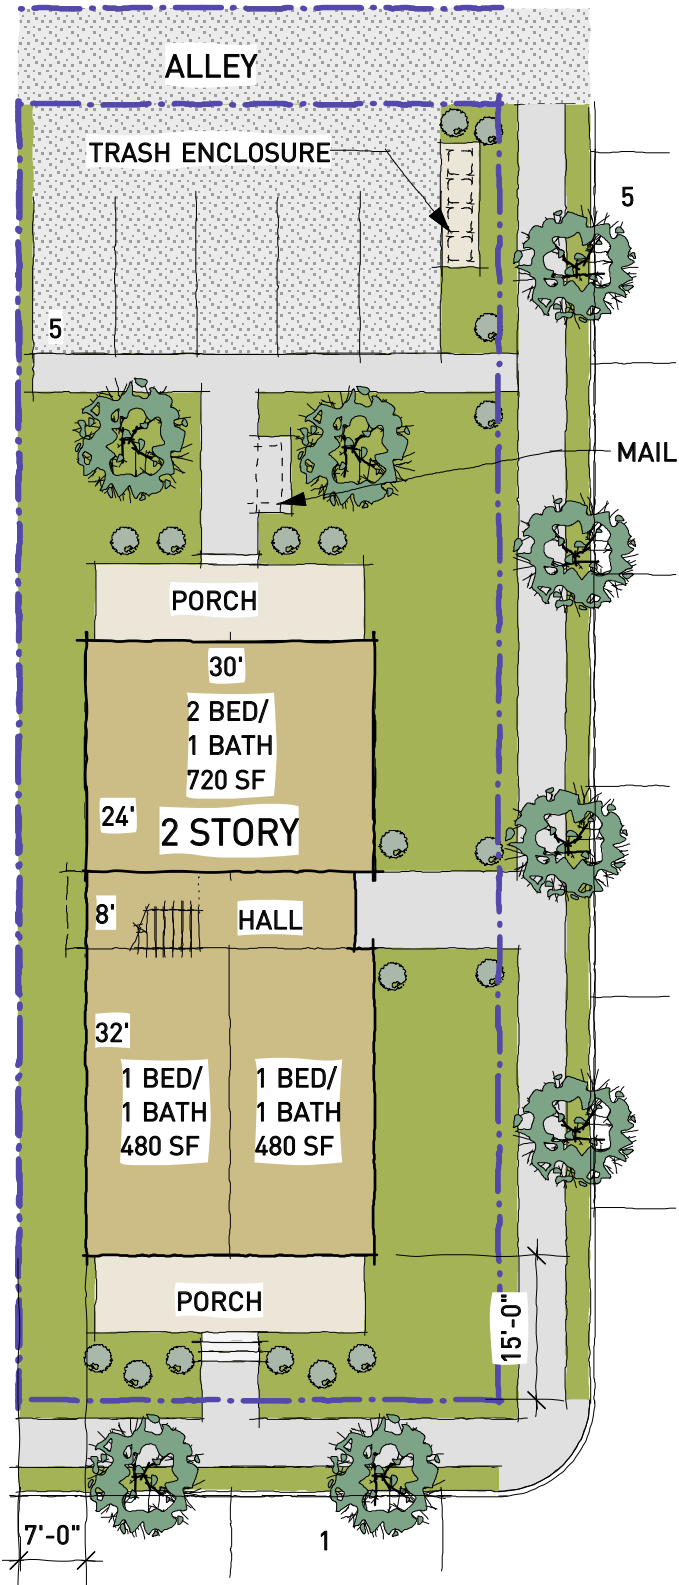

**6 UNITS**  
**3,360 SF TOTAL**  
 5 OFF STREET  
 6 ON STREET

- CORNER
- MID-BLOCK
- MULTI-LOT REQ'D

IBC

 

SCALE: 1" = 20'-0"